


	1:1 000
DEPARTMENT	MA/ST38

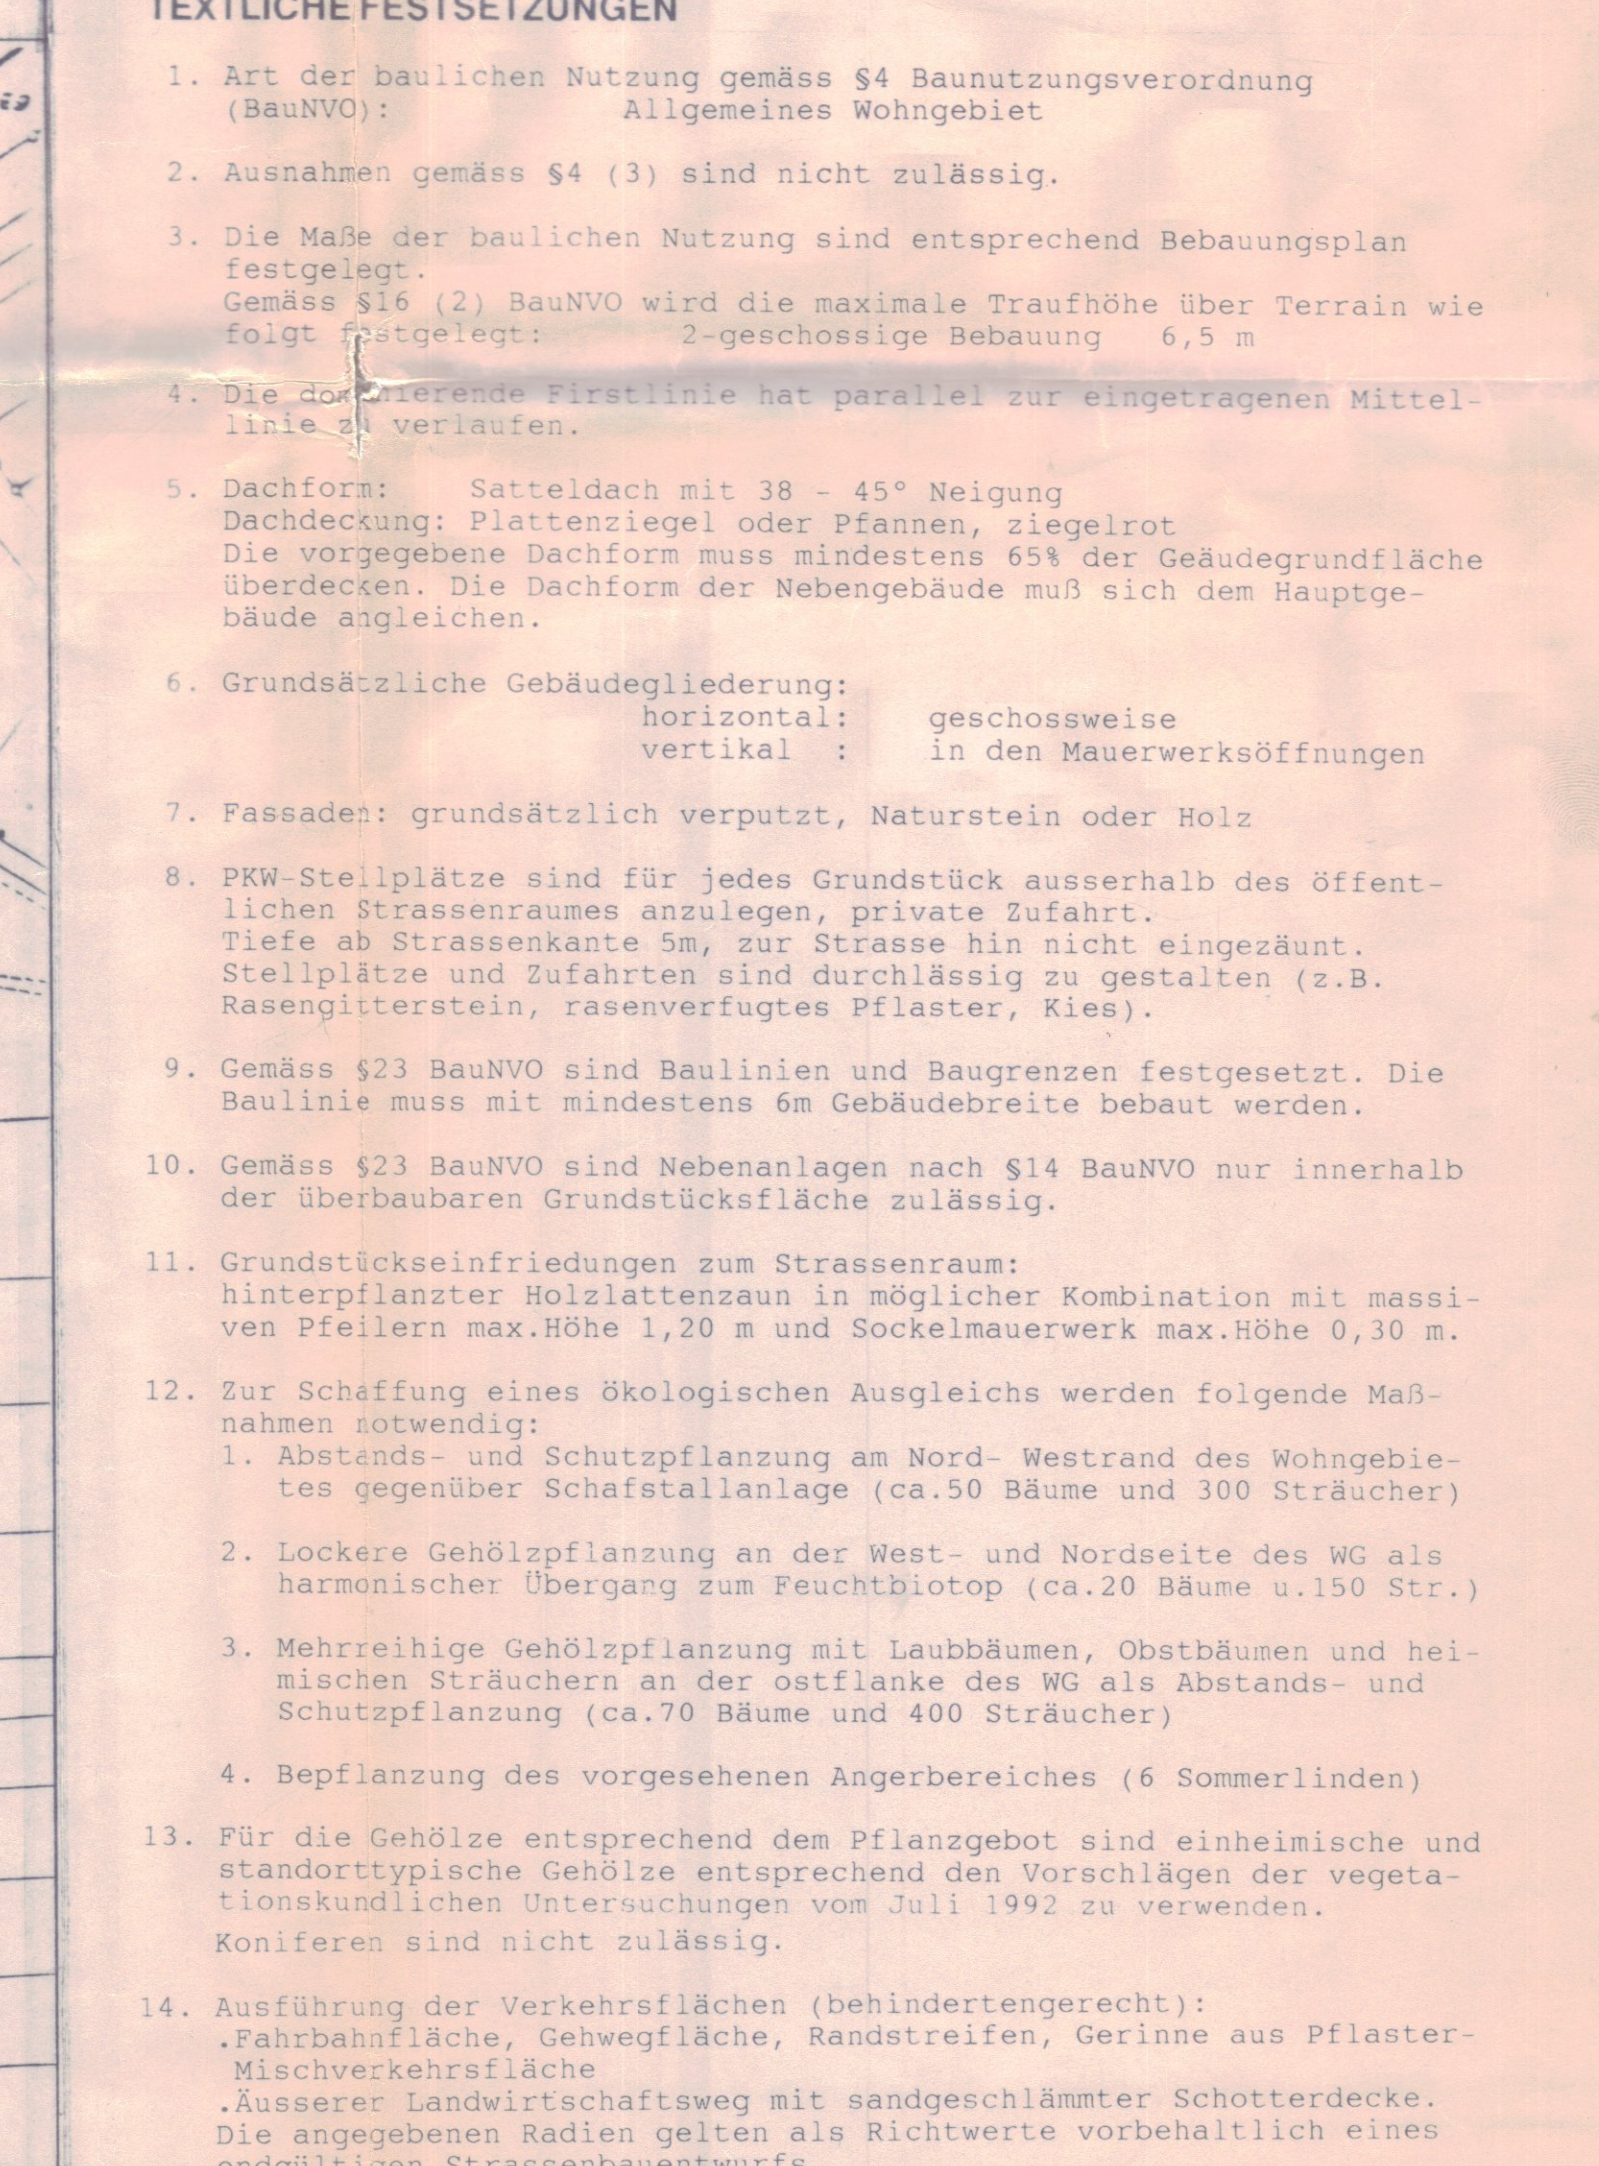

	1:1 000
DEPARTMENT	MA/ST38

	1:1 000
DEPARTMENT	MA/ST38